




ELEVATION 03

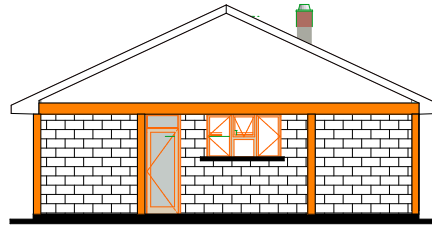

ELEVATION 04

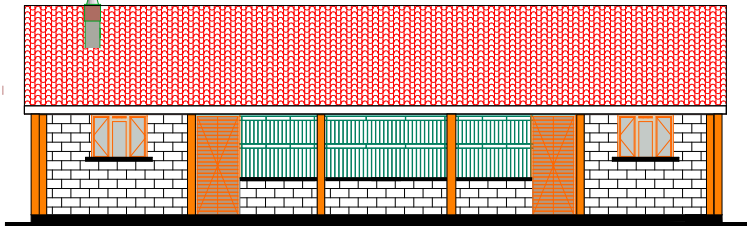


ELEVATION 01

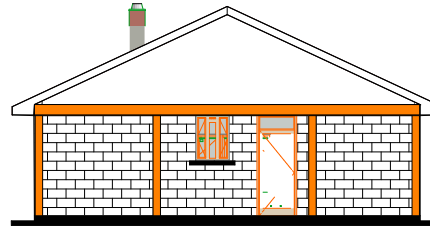

ELEVATION 02

ROOF NOTES

- 30G PREPAINTED RIDGE CAP /GCI SHEET
- 75X50 MM PURLINS
- 100X50 MM TIE BEAM
- 100X50 MM RAFTERS
- 100X50 MM WALLPLATE
- 50X50 MM STRUTS /TIES
- 200X25 MM FACIA BOARD

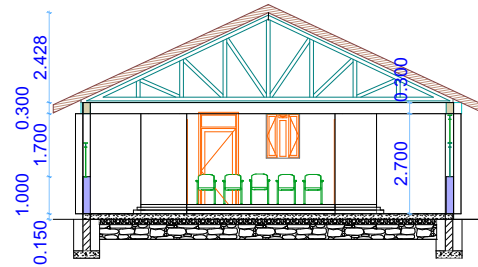

SUBSTRUCTURE NOTES

- 30MM THICK FLOOR FINISHED
- 150MM THICK RC FLOOR SLAB
- BRC A 142 MESH
- 1000GPOLYTHENE SHHEET AS DPM
- 50MM THICK MURRAM BLINDING
- 300MM THICK HARDCORE FILLING
- 600X200MM RC STRIP FOUNDATION

SECTION X X

GENERAL NOTES

- All dimension are in METRES
- Foundation depth to be decided site
- DPC to be under all wall
- Permanent ventilation to be above all
- Do not scale use dimension figures
- All drainage shall be checked by MOH

DOOR/ WINDOW SCHEDULE

TYPE	SIZE		NO	REMARKS
	W	H		
D1	1200	2700	4	STEEL DOOR
D2	1000	2700	2	STEEL DOOR
D3	900	2700	4	STEEL DOOR
				FLUSH DOOR
W1	2000	1500	1	CASEMENT
W2	1500	1200	4	CASEMENT
W3	900	1200	1	CASEMENT

PROJECT

PROPOSED EARLY YEARS EDUCATION (ECDE) CLASSROOMS AND RESOURCH CENTRE

CLIENT

HOPE SCHOOL - USARE
P.O. BOX 337-40307
MBITA, KENYA

LOCATION

WITHIN HOMA BAY COUNTY SUBA NORTH SUB COUNTY
PLOT NO KASGUNGA/KAMRERI LR 4293


DRAWING TITLE

FLOOR PLAN ,ELEVATION ,SECTION AND SCHEDULE

SCALE 1:100

DESIGNED	S	O
DRAWN	S	O
CHECKED	S	O

0704000994

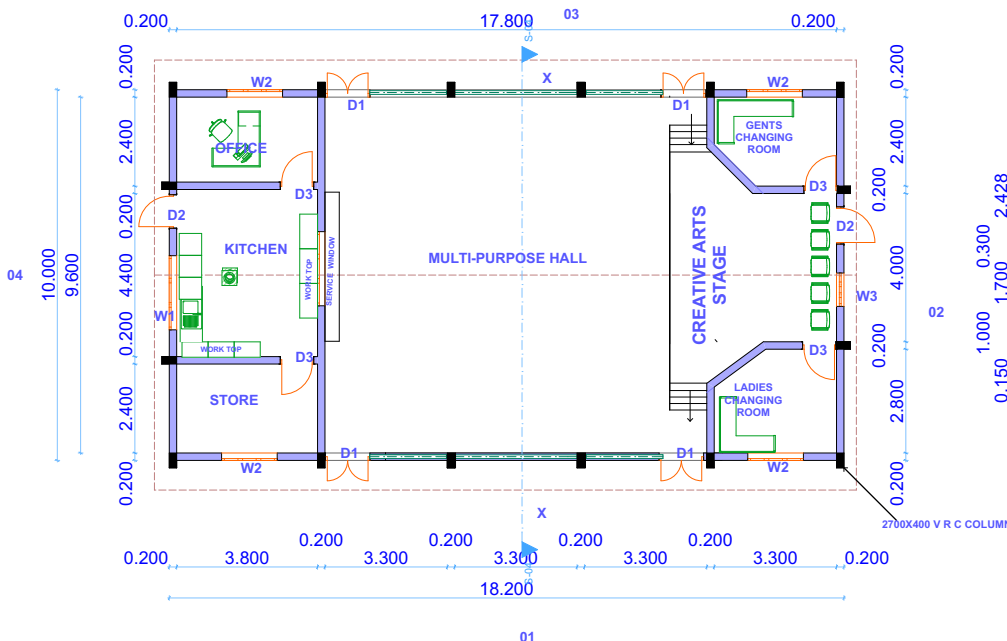

FLOOR PLAN LAYOUT